

PROPERTY SURVEY FOR

JOHNNY THAYNE

SECTION 21, TOWNSHIP 1 SOUTH, RANGE 5 WEST
UINTAH SPECIAL BASE AND MERIDIAN


DESCRIPTION OF PARCEL

The East 5.0 acres of the North Half of the Southeast Quarter of the Southwest Quarter of Section 21, Township 1 South, Range 5 West of the Uintah Special Base and Meridian, being further described as follows:
Beginning at the Northeast Corner of said North Half;
Thence South $0^{\circ}58'48''$ West 660.09 feet along the East line of said Southeast Quarter to the South line of said North Half;
Thence Westerly 330.00 feet along said South line;
Thence North $0^{\circ}58'48''$ East 660 feet, more or less to the North line of said Southeast Quarter;
Thence Easterly 330 feet along said North line to the Point of Beginning, containing 5.0 acres.


SURVEYOR'S CERTIFICATE

This is to certify that I have surveyed the parcel of land shown on this plat, and that the monuments indicated were found or set during said survey, and that this plat accurately represents said survey to the best of my knowledge.

Jerry D. Allred
Jerry D. Allred, Registered Land
Surveyor, Cert. No. 3817 (Utah)

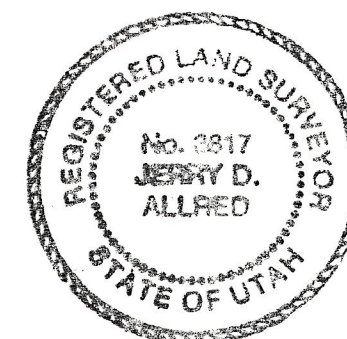


1"=100'

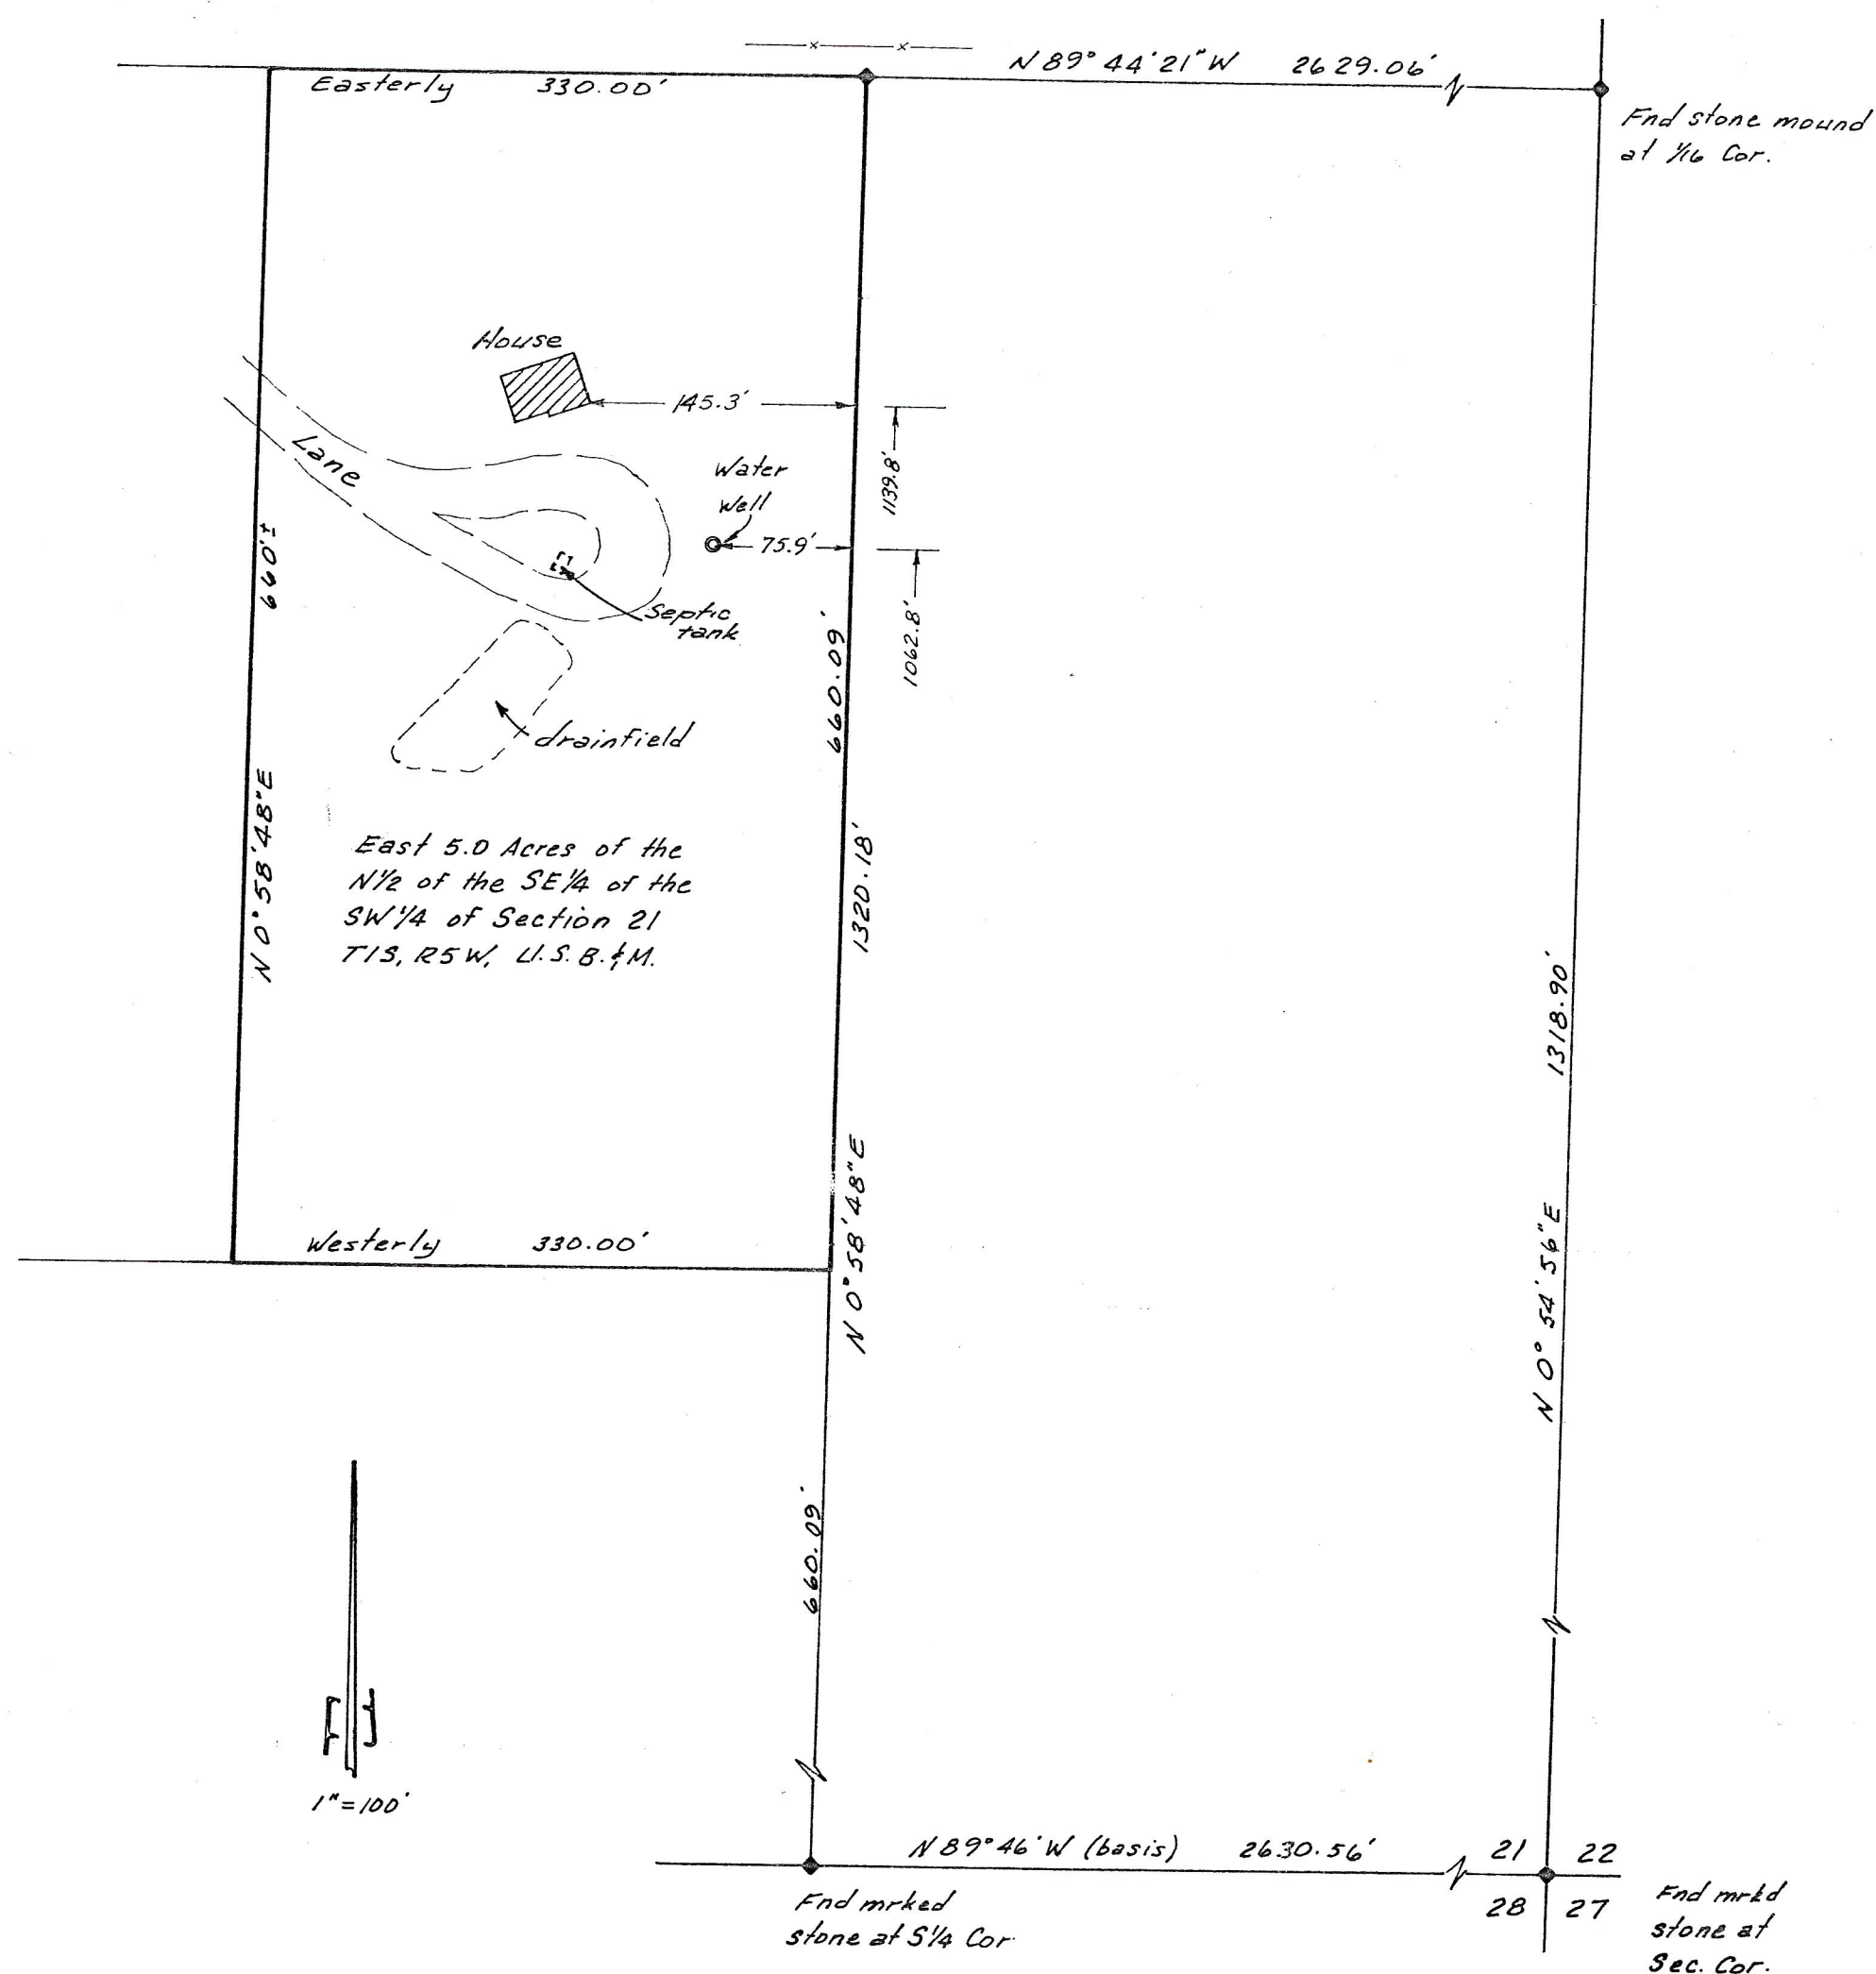

15 Jan 91

90-100-040

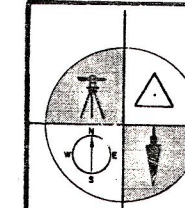

JERRY D. ALLRED & ASSOCIATES
Surveying & Engineering Consultants

121 North Center Street
P.O. Drawer C
DUCHESTER, UTAH 84021
(801) 738-5352